


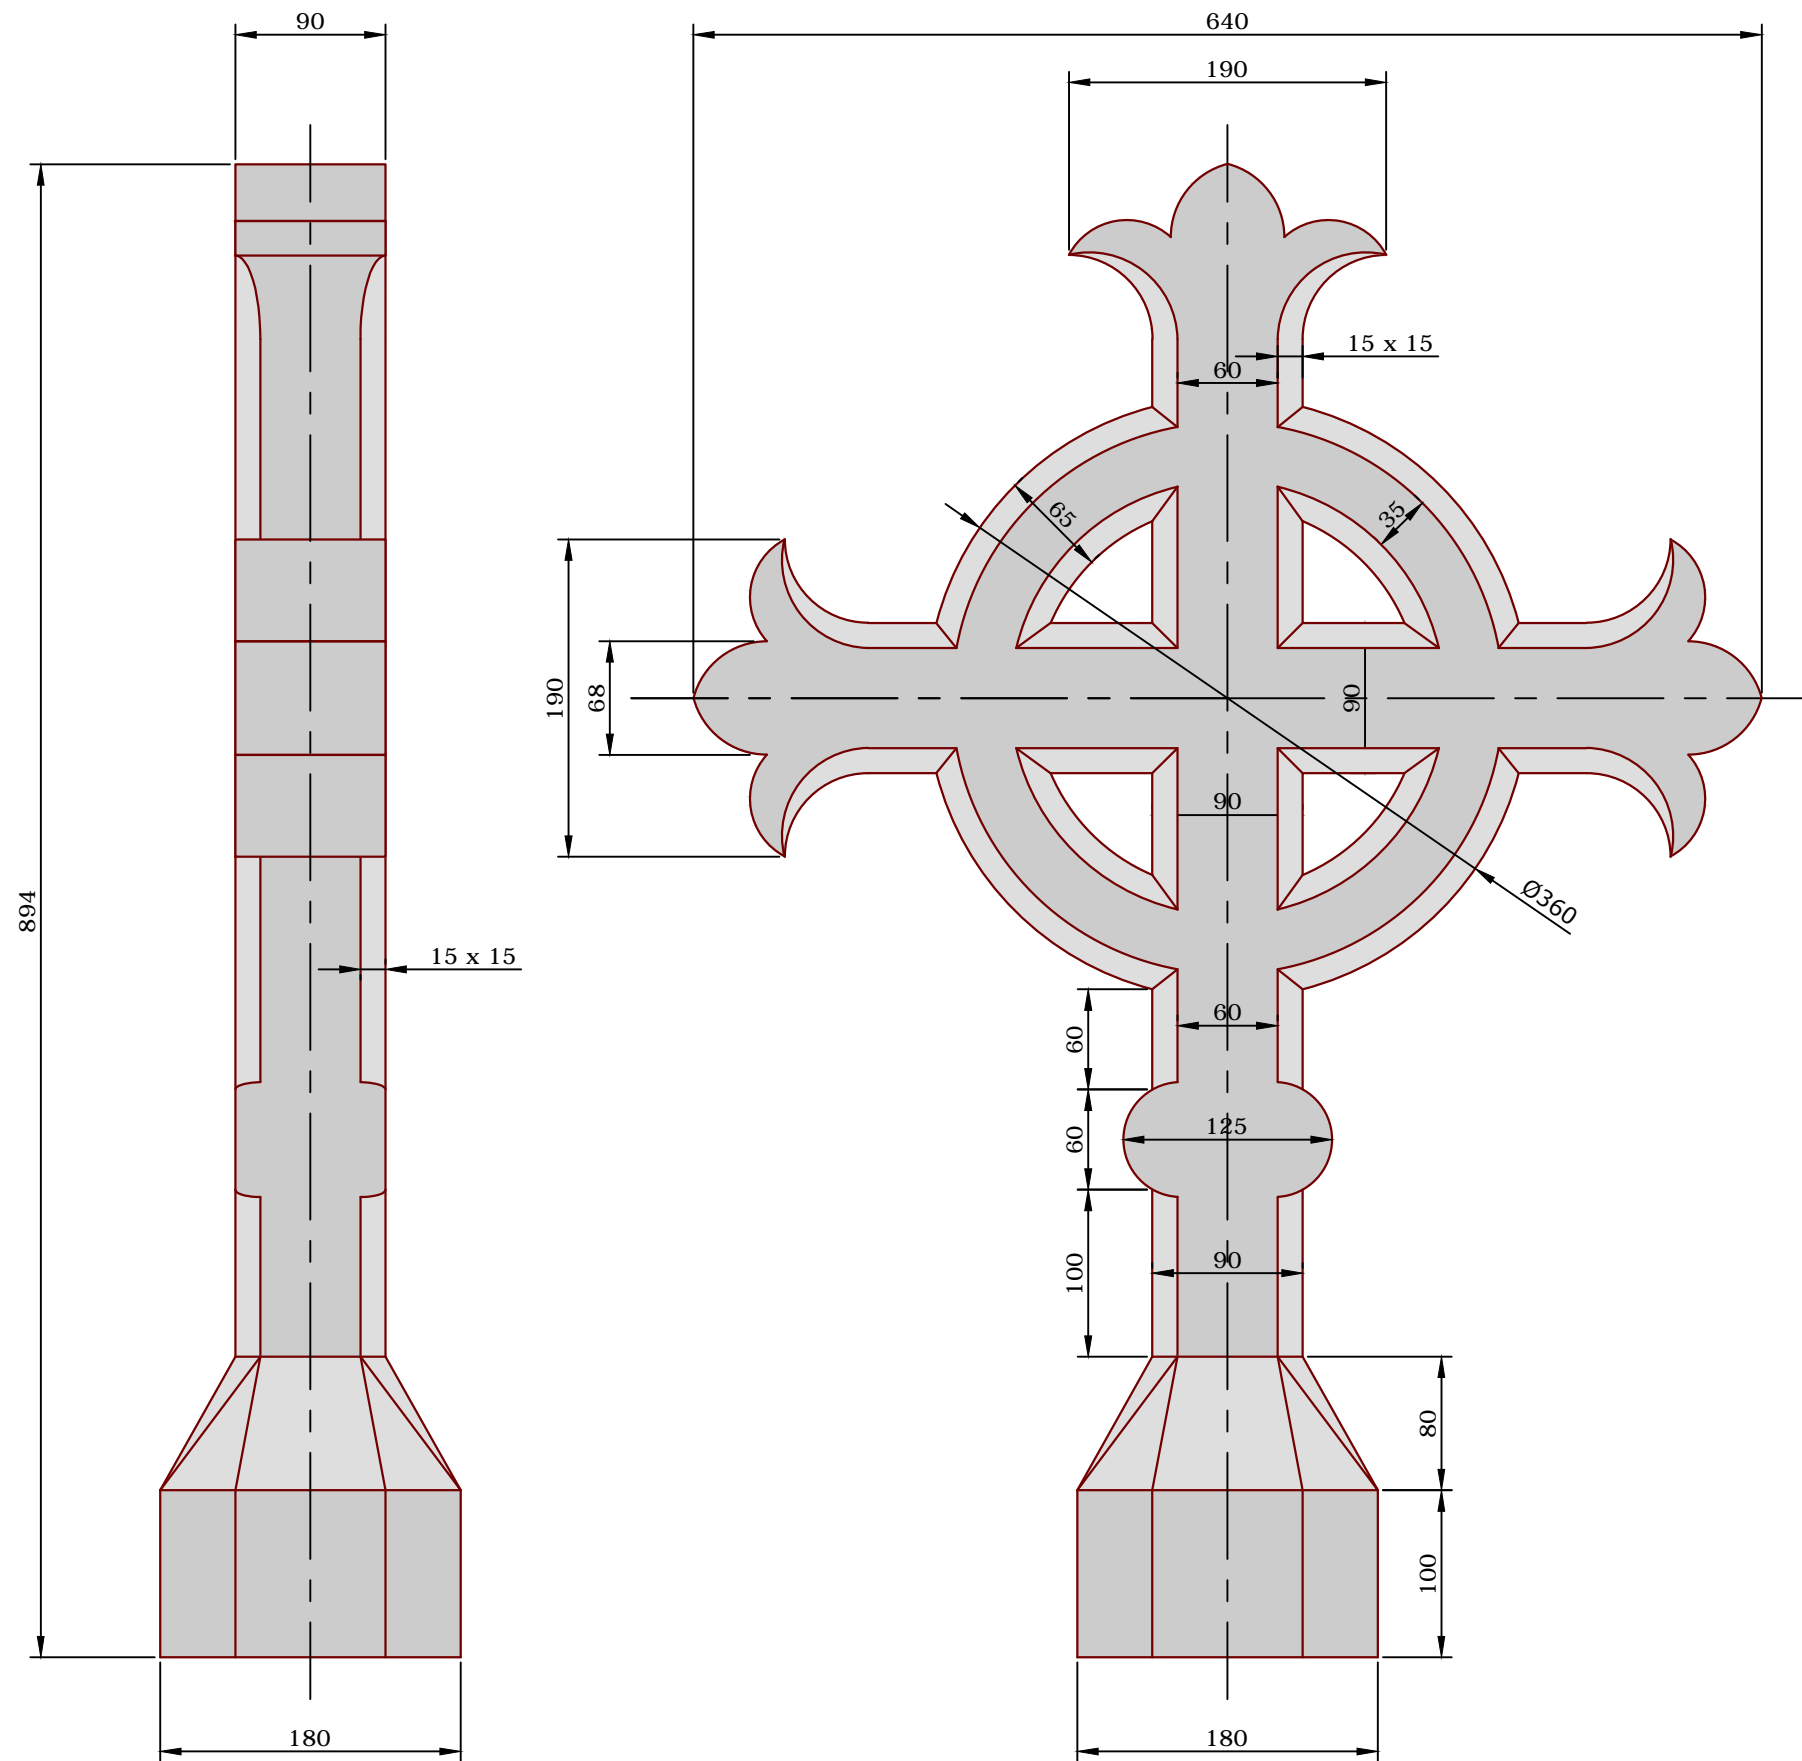

CUTTING SHEET No:					
JOB No	Q19300	STONE TYPE		St. MARYS CHURCH STREATLEY ON THAMES	SHT 1 of 1
TITLE: NAVE CROSS					
STONE No	LENGTH (mm)	WIDTH (mm)	HEIGHT (mm)	DESCRIPTION	QTY
N1	650	180	900	NAVE CROSS	1



REV	DATE	BY	REVISION
PROJECT:			
St. MARYS CHURCH STREATLEY ON THAMES			
TITLE:			
NAVE CROSS			
DRAWN BY: S.P.J		DATE: 15-04-2014	SCALE: x:xx
			
Cotswold Natural Stone Limited The Stone Yard, Scrubbs Lane, Shilton Oxfordshire OX18 4AW Tel: (01993) 867 392 Fax: (01993) 843 044 e-mail: stephen@cotswoldnaturalstone.co.uk Website: www.cotswoldnaturalstone.co.uk			
CUSTOMER APPROVAL		To confirm that this layout is acceptable. Please sign and date below:	
		DATE: _____	
SIGN: _____		DRG No:	CNS-Q19300
		REV	